


SHEET 3

SHEET 4

SHEET 3

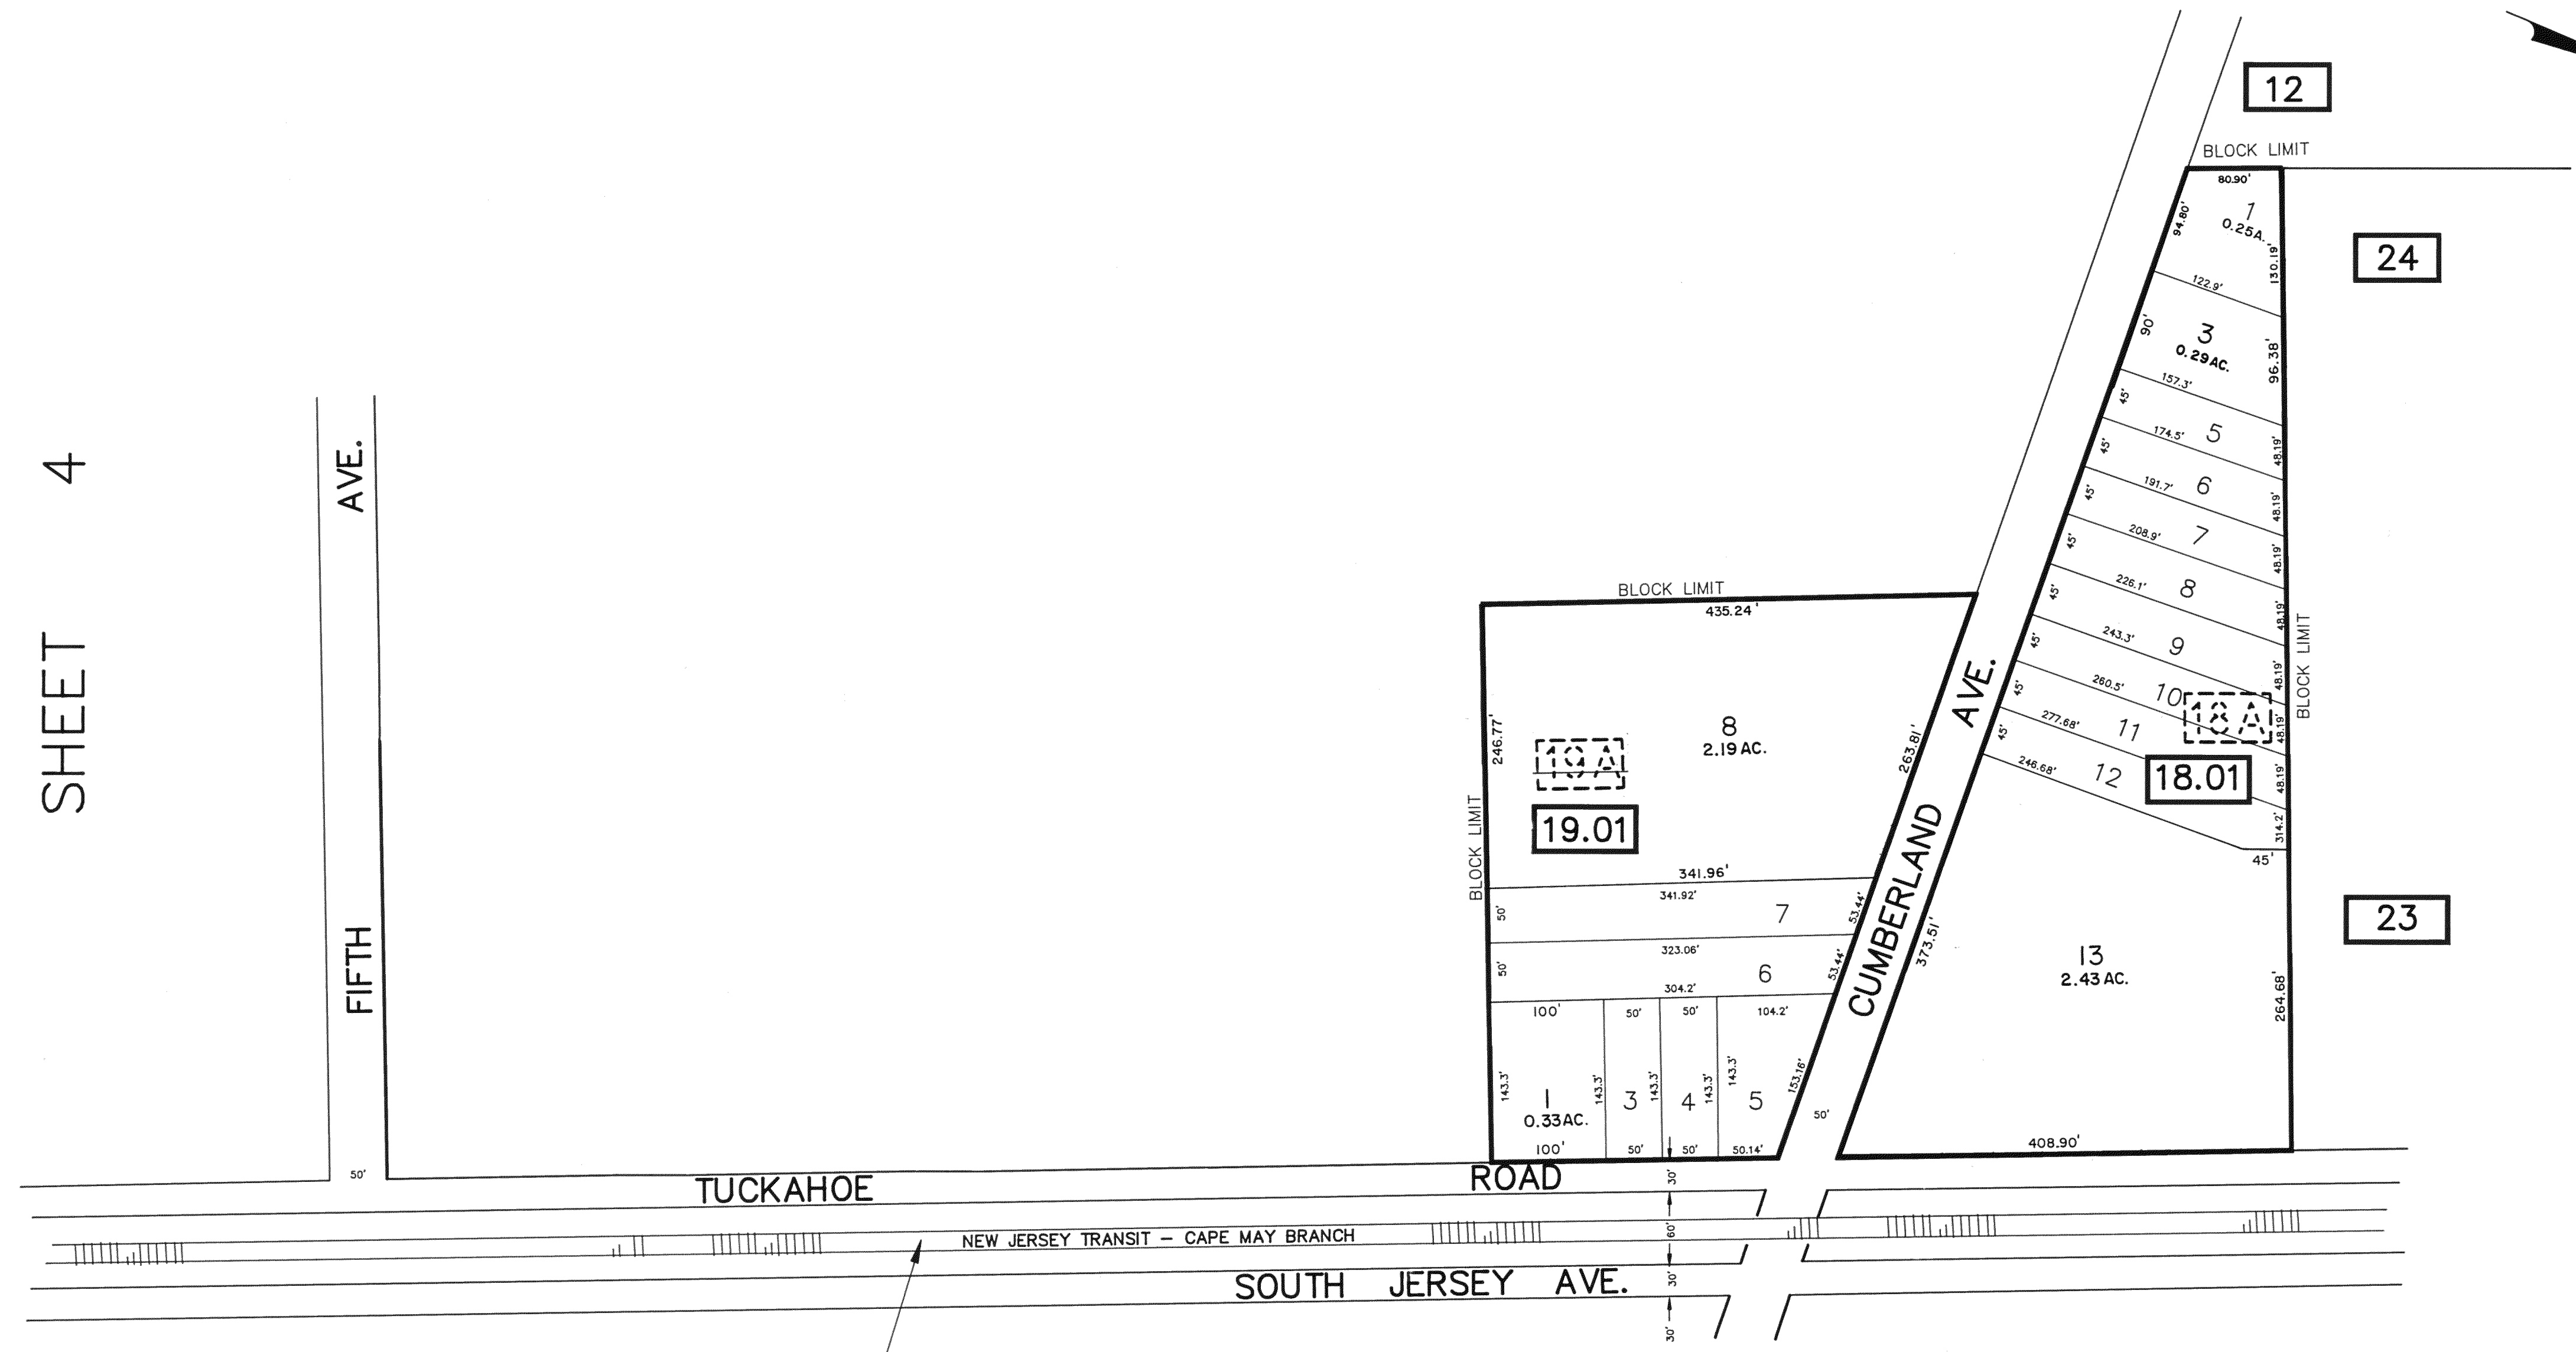

SHEET 6

REVISIONS		
12/12/90	REFERENCED OLD BLOCK/LOT NUMBERS	AVIVA ENGINEERING
10/27/94	DELETED BLOCKS 37 THRU 42.02	W.P.H.A.

NEW JERSEY DEPARTMENT OF THE TREASURY  
 DIVISION OF REVENUE  
 LOCAL EXERCISE BRANCH  
 APPROVED AS A TAX MAP PURSUANT TO THE  
 PROVISIONS OF CHAPTER 175, LAWS OF 1913, ETC.  
 FOR THE DIRECTOR, DIVISION OF REVENUE  
 BY *Wm. J. Johnson* P.E. & L.S.  
 INC. # 15424 CHIEF ENGINEERING SECTION  
 EXPIRES 10 1989 SERIAL NO. 710

**TAX MAP**  
 CITY OF ESTELL MANOR  
 ATLANTIC COUNTY, NJ  
 SCALE: 1"=100' APRIL 1989  
**DOUGLAS R. LONG, P.E. & L.S.**  
 LONG ENGINEERING & SURVEYING CO.  
 591 N. Black Horse Pike Williamstown N.J. 08094